




- 1 Warehouse (logistics)
- 2 Loading docks
- 3 Warehouse offices
- 4 Oasis
- 5 Green veil
- 6 Ramp
- 7 Transformer, sprinkler tank, ADR, etc.
- 8 Offices
- 9 Parking deck
- 10 Mezzanine
- 11 Roof gardens
- 12 Energy roof
- 13 Green- and brown roofs (retention)

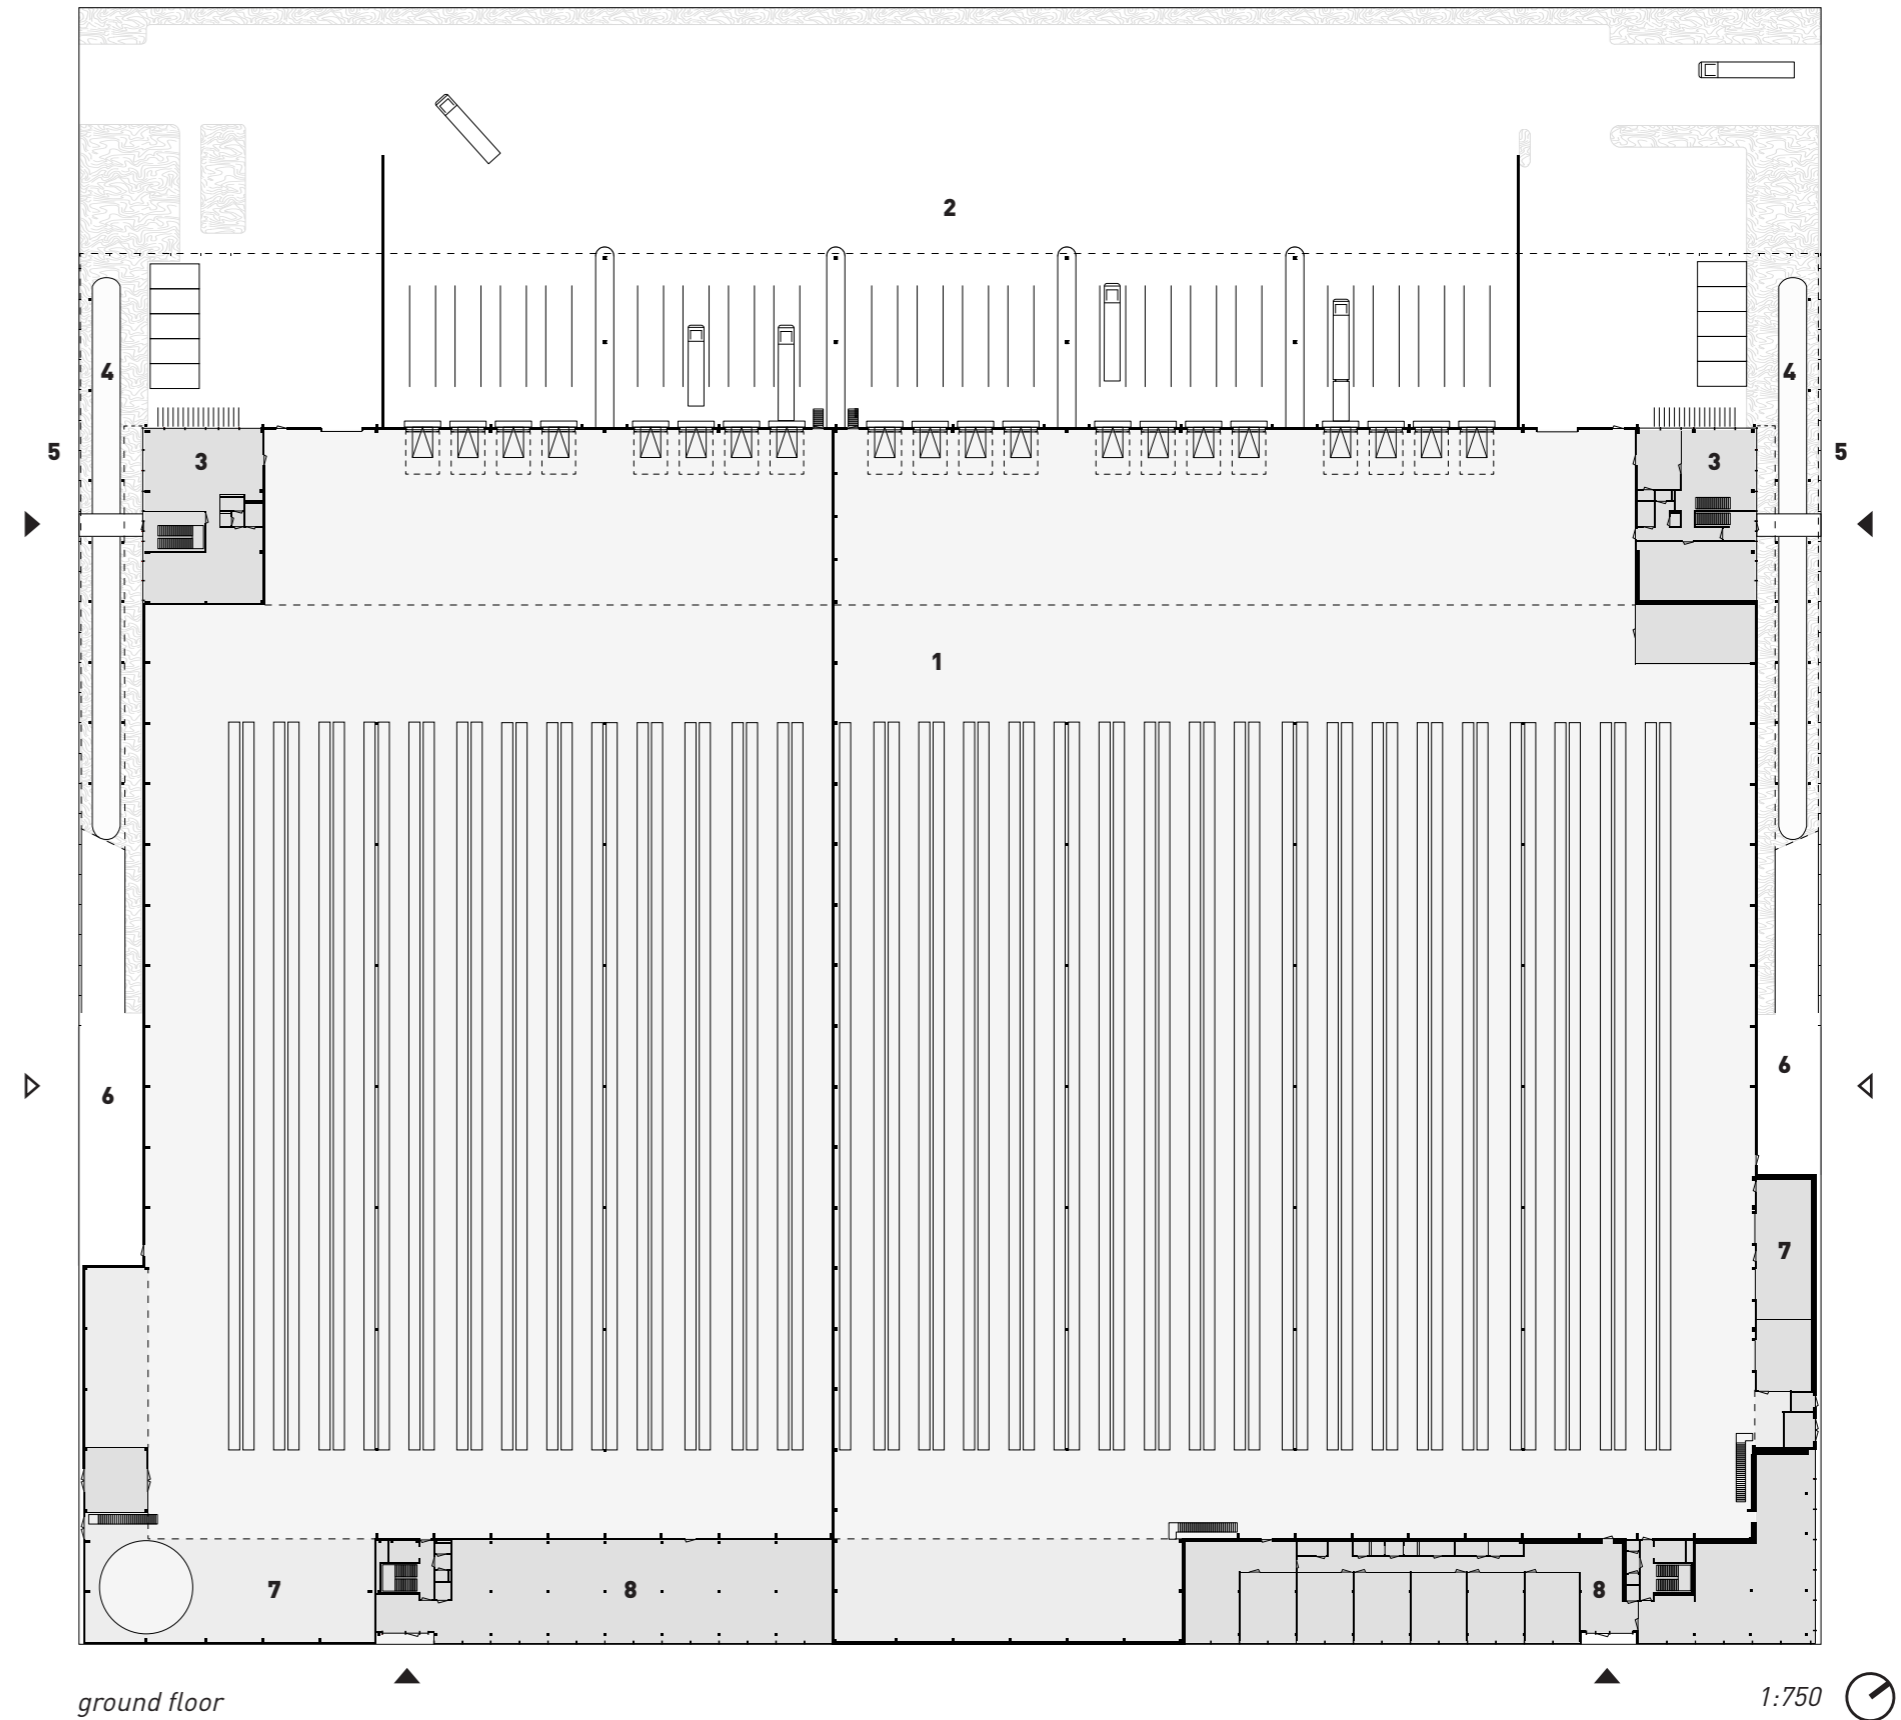


- 1 Warehouse (logistics)
- 2 Loading docks
- 3 Warehouse offices
- 4 Oasis
- 5 Green veil
- 6 Ramp
- 7 Transformer, sprinkler tank, ADR, etc.
- 8 Offices
- 9 Parking deck
- 10 Mezzanine
- 11 Roof gardens
- 12 Energy roof
- 13 Green- and brown roofs (retention)

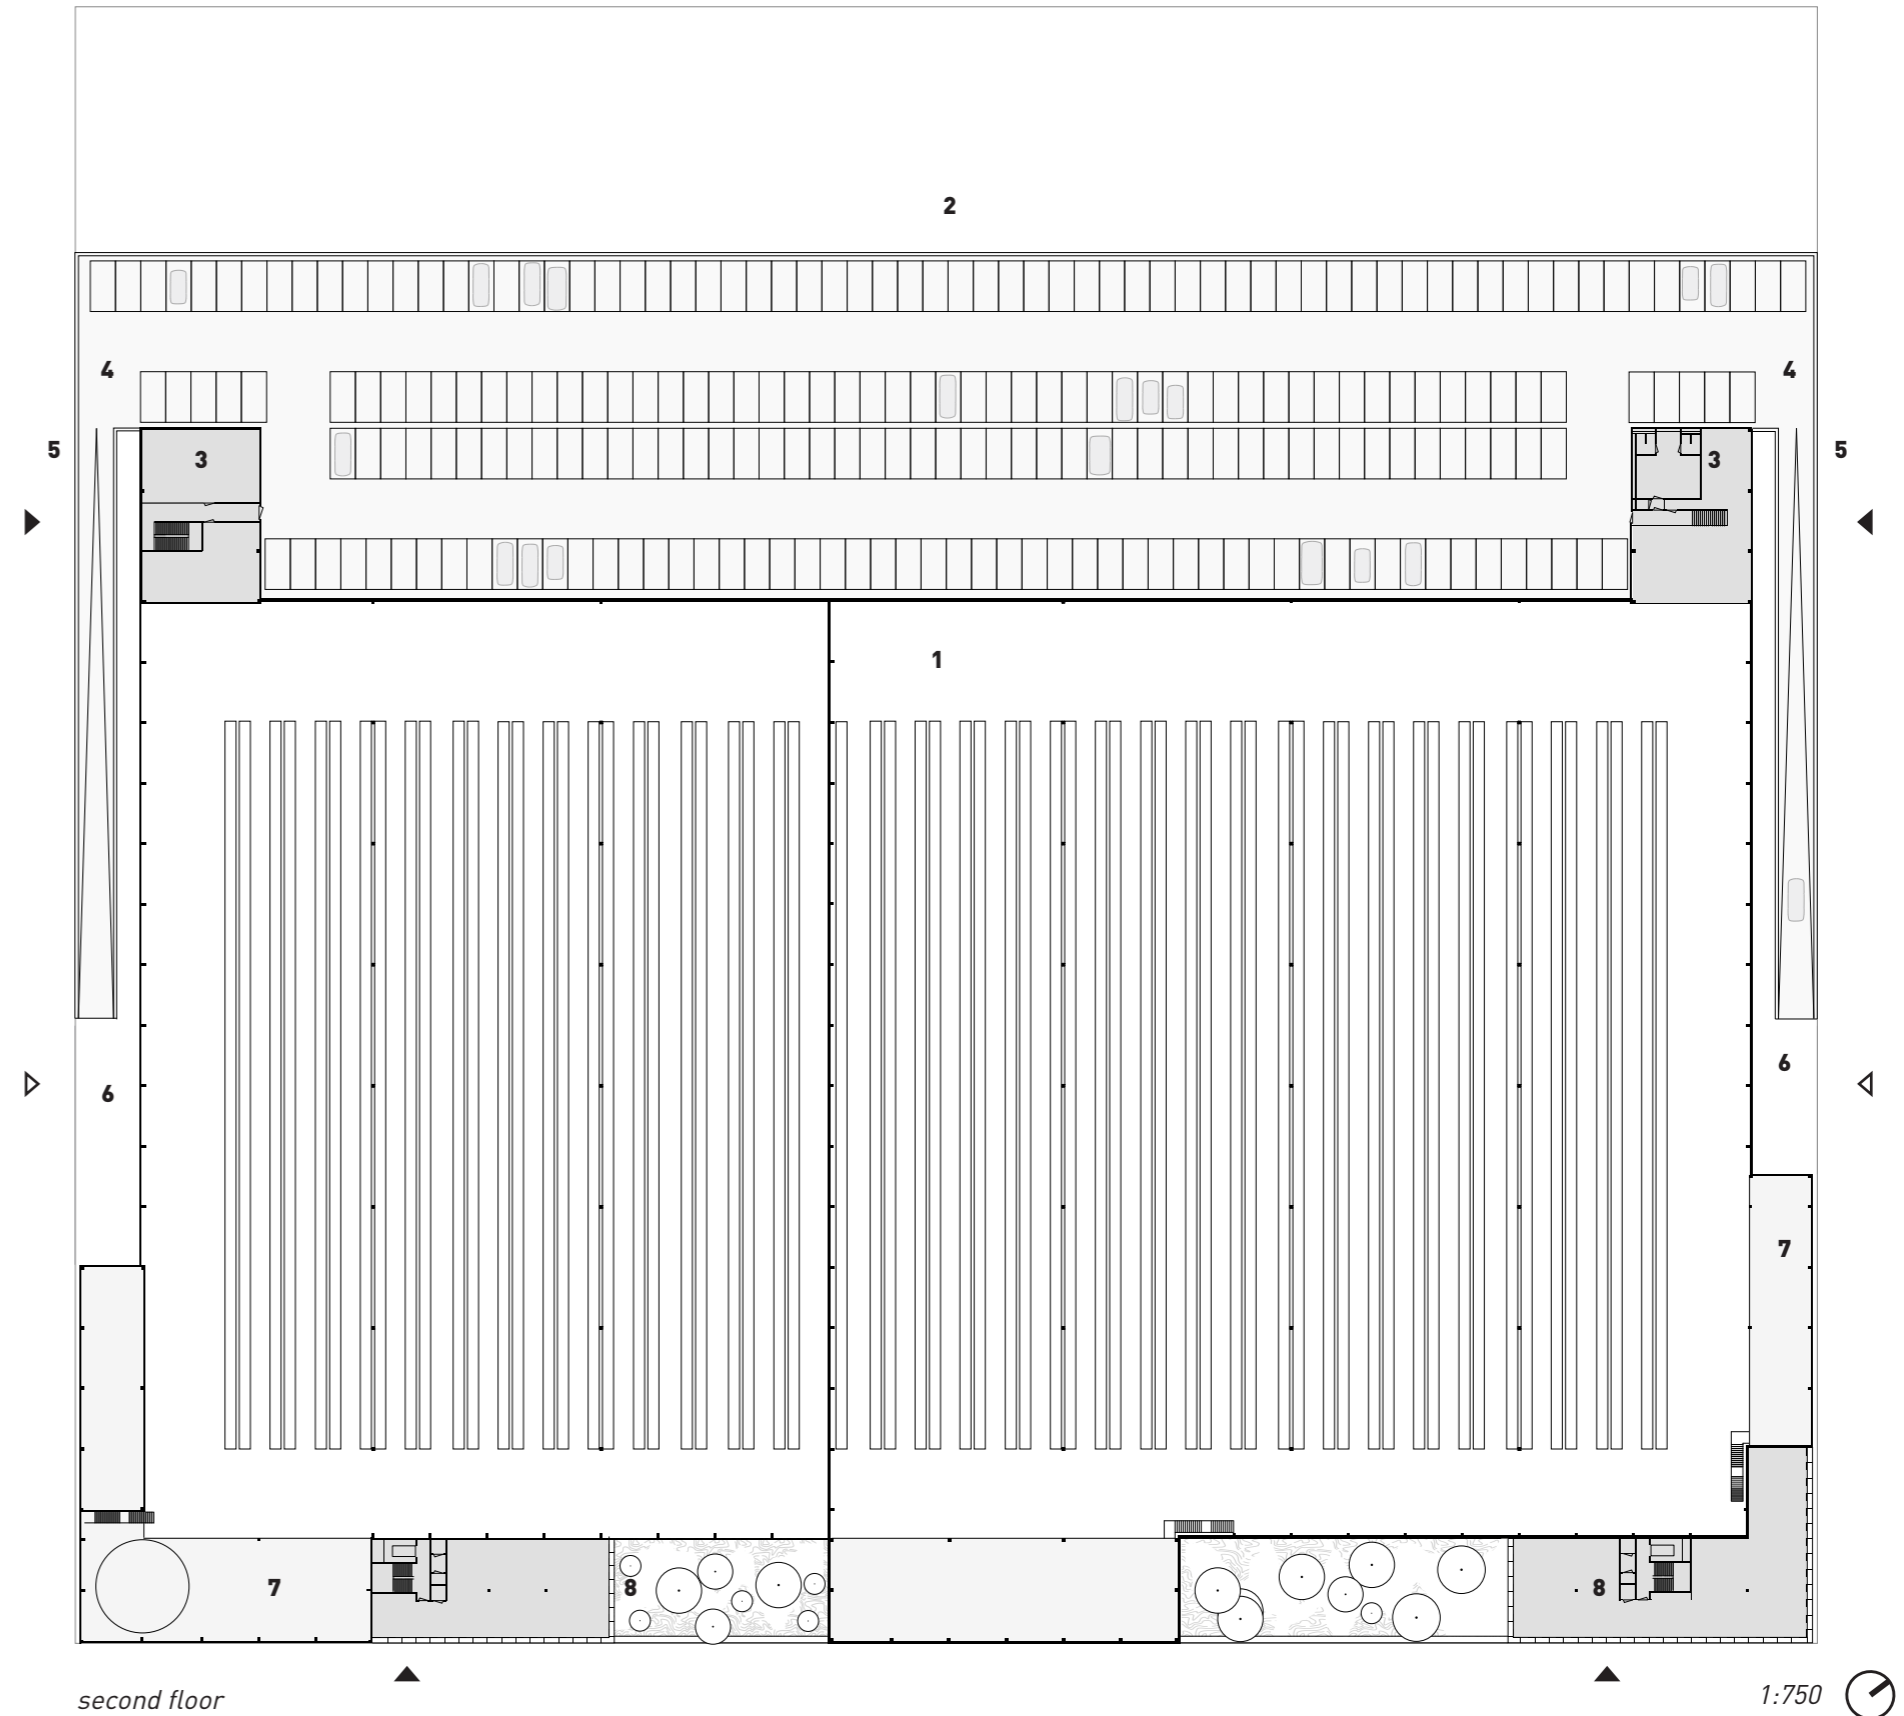

- 1 Warehouse (logistics)
- 2 Loading docks
- 3 Warehouse offices
- 4 Oasis
- 5 Green veil
- 6 Ramp
- 7 Transformer, sprinkler tank, ADR, etc.
- 8 Offices
- 9 Parking deck
- 10 Mezzanine
- 11 Roof gardens
- 12 Energy roof
- 13 Green- and brown roofs (retention)

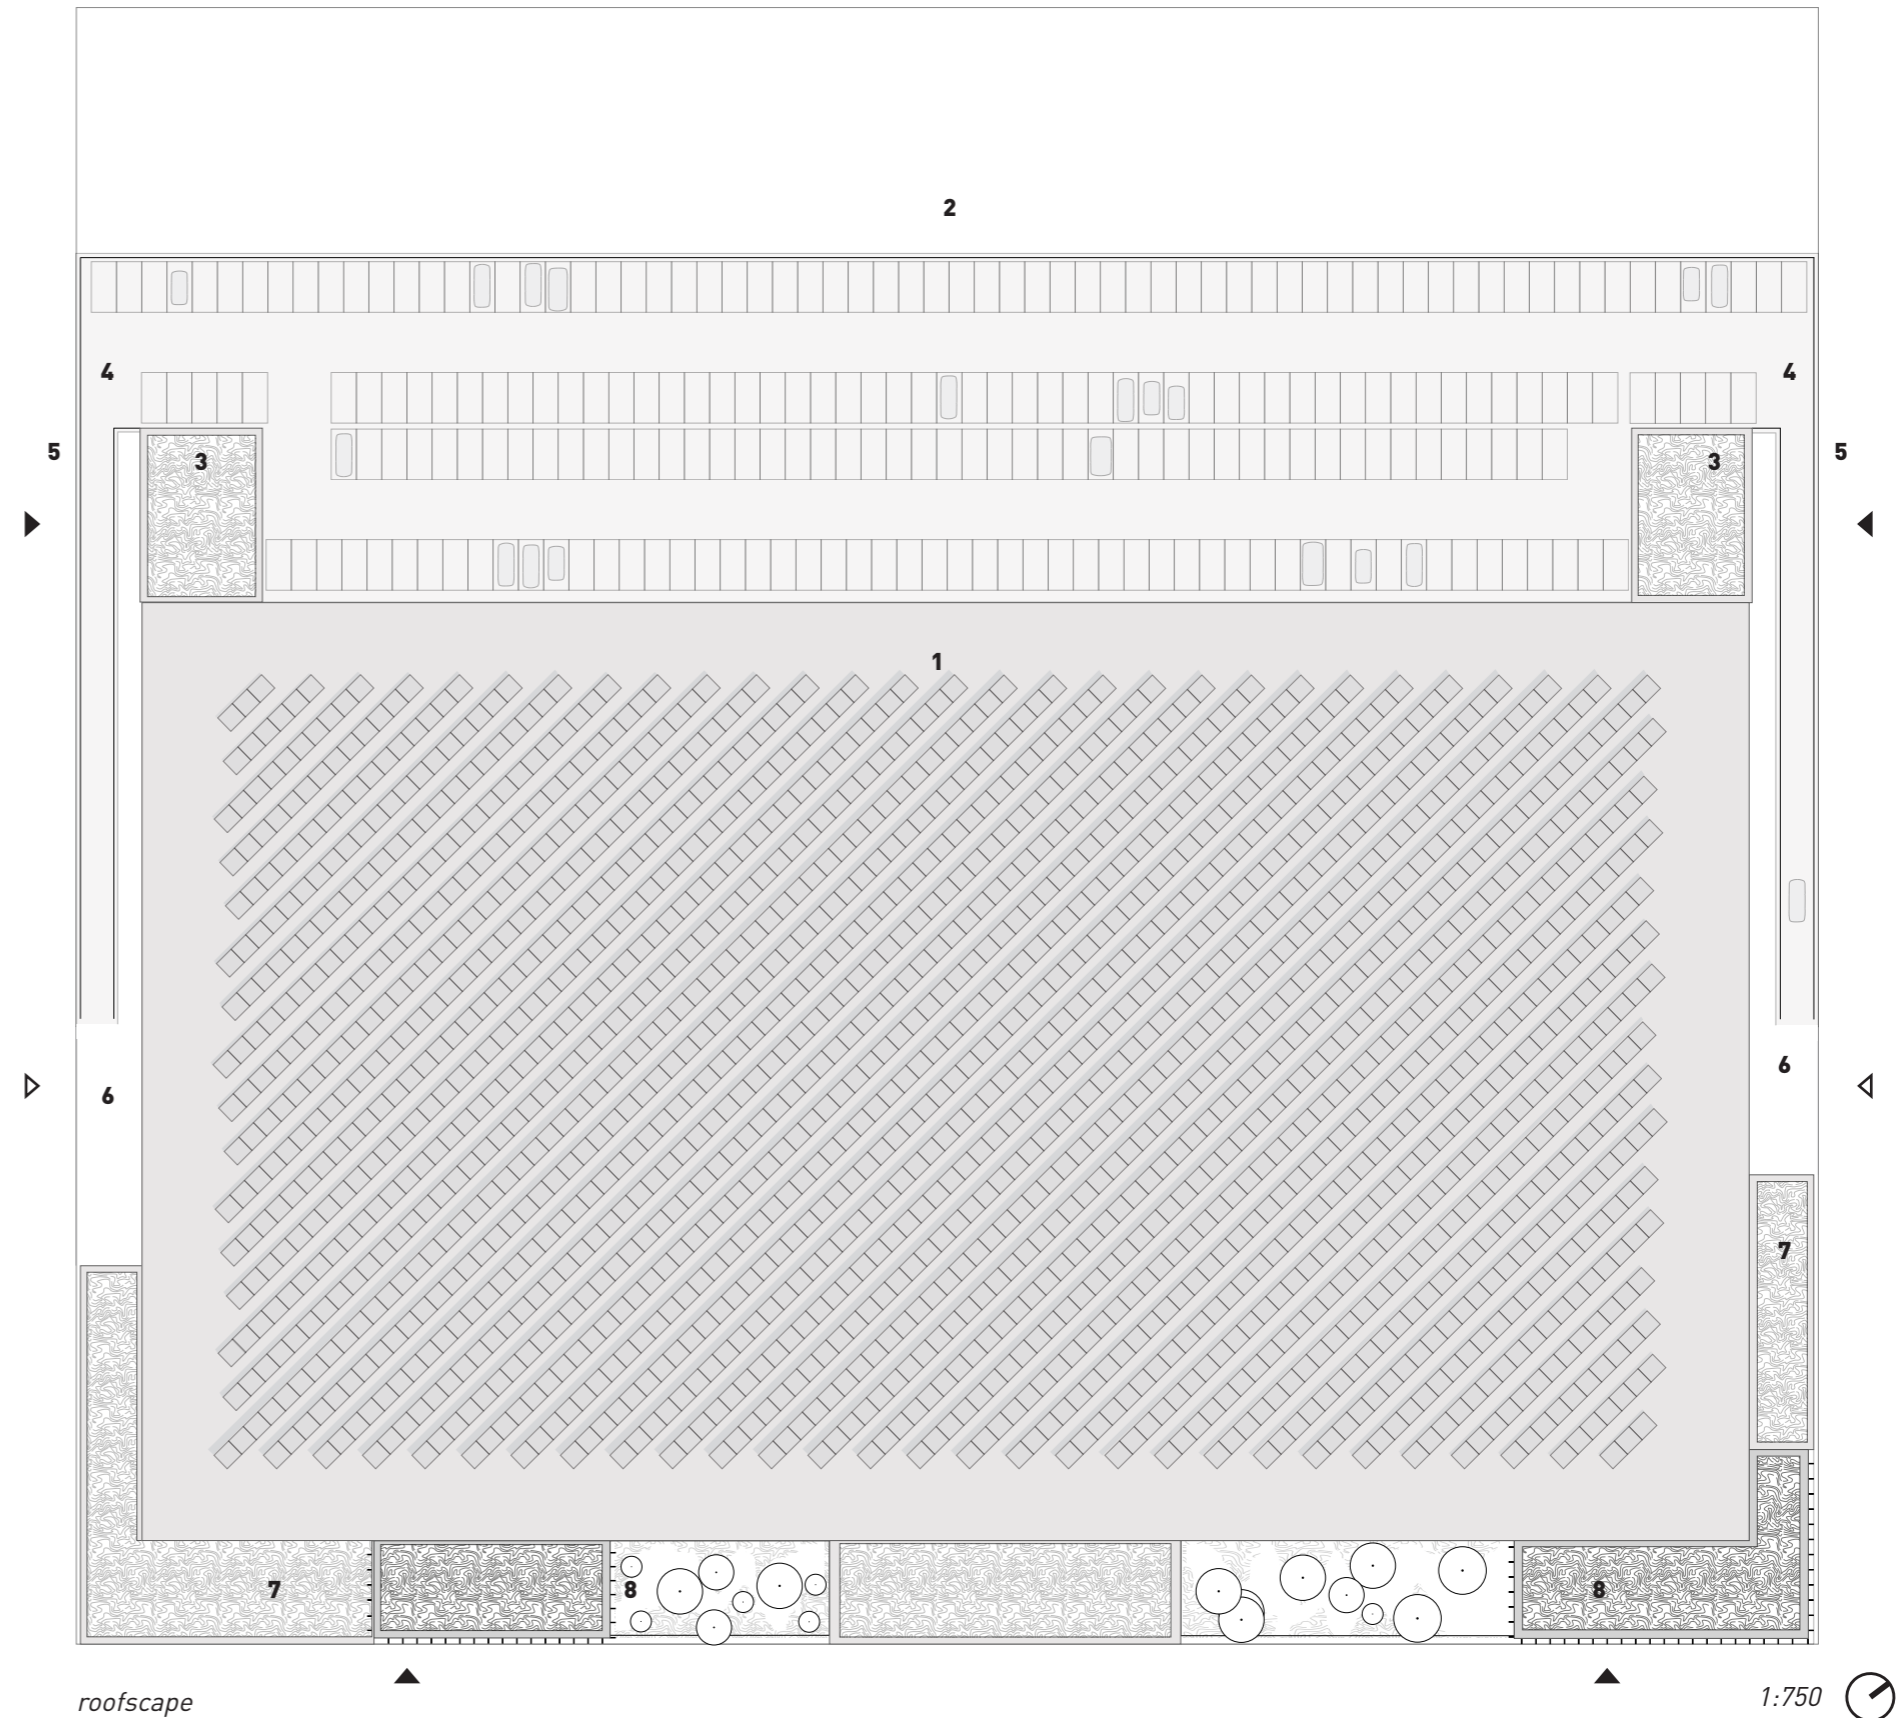


- 1 Bedrijfshal (logistiek)
- 2 Laad- en los docks
- 3 Loodskantoren
- 4 Oases (wadi's)
- 5 Groene sluiers
- 6 Hellingsbanen
- 7 Traforuimte, sprinklertank, ADR, etc.
- 8 Kantoren
- 9 parkeerdek
- 10 Mezzanine
- 11 Daktuinen
- 12 Energiedak
- 13 Groene- en bruine daken (retentie)

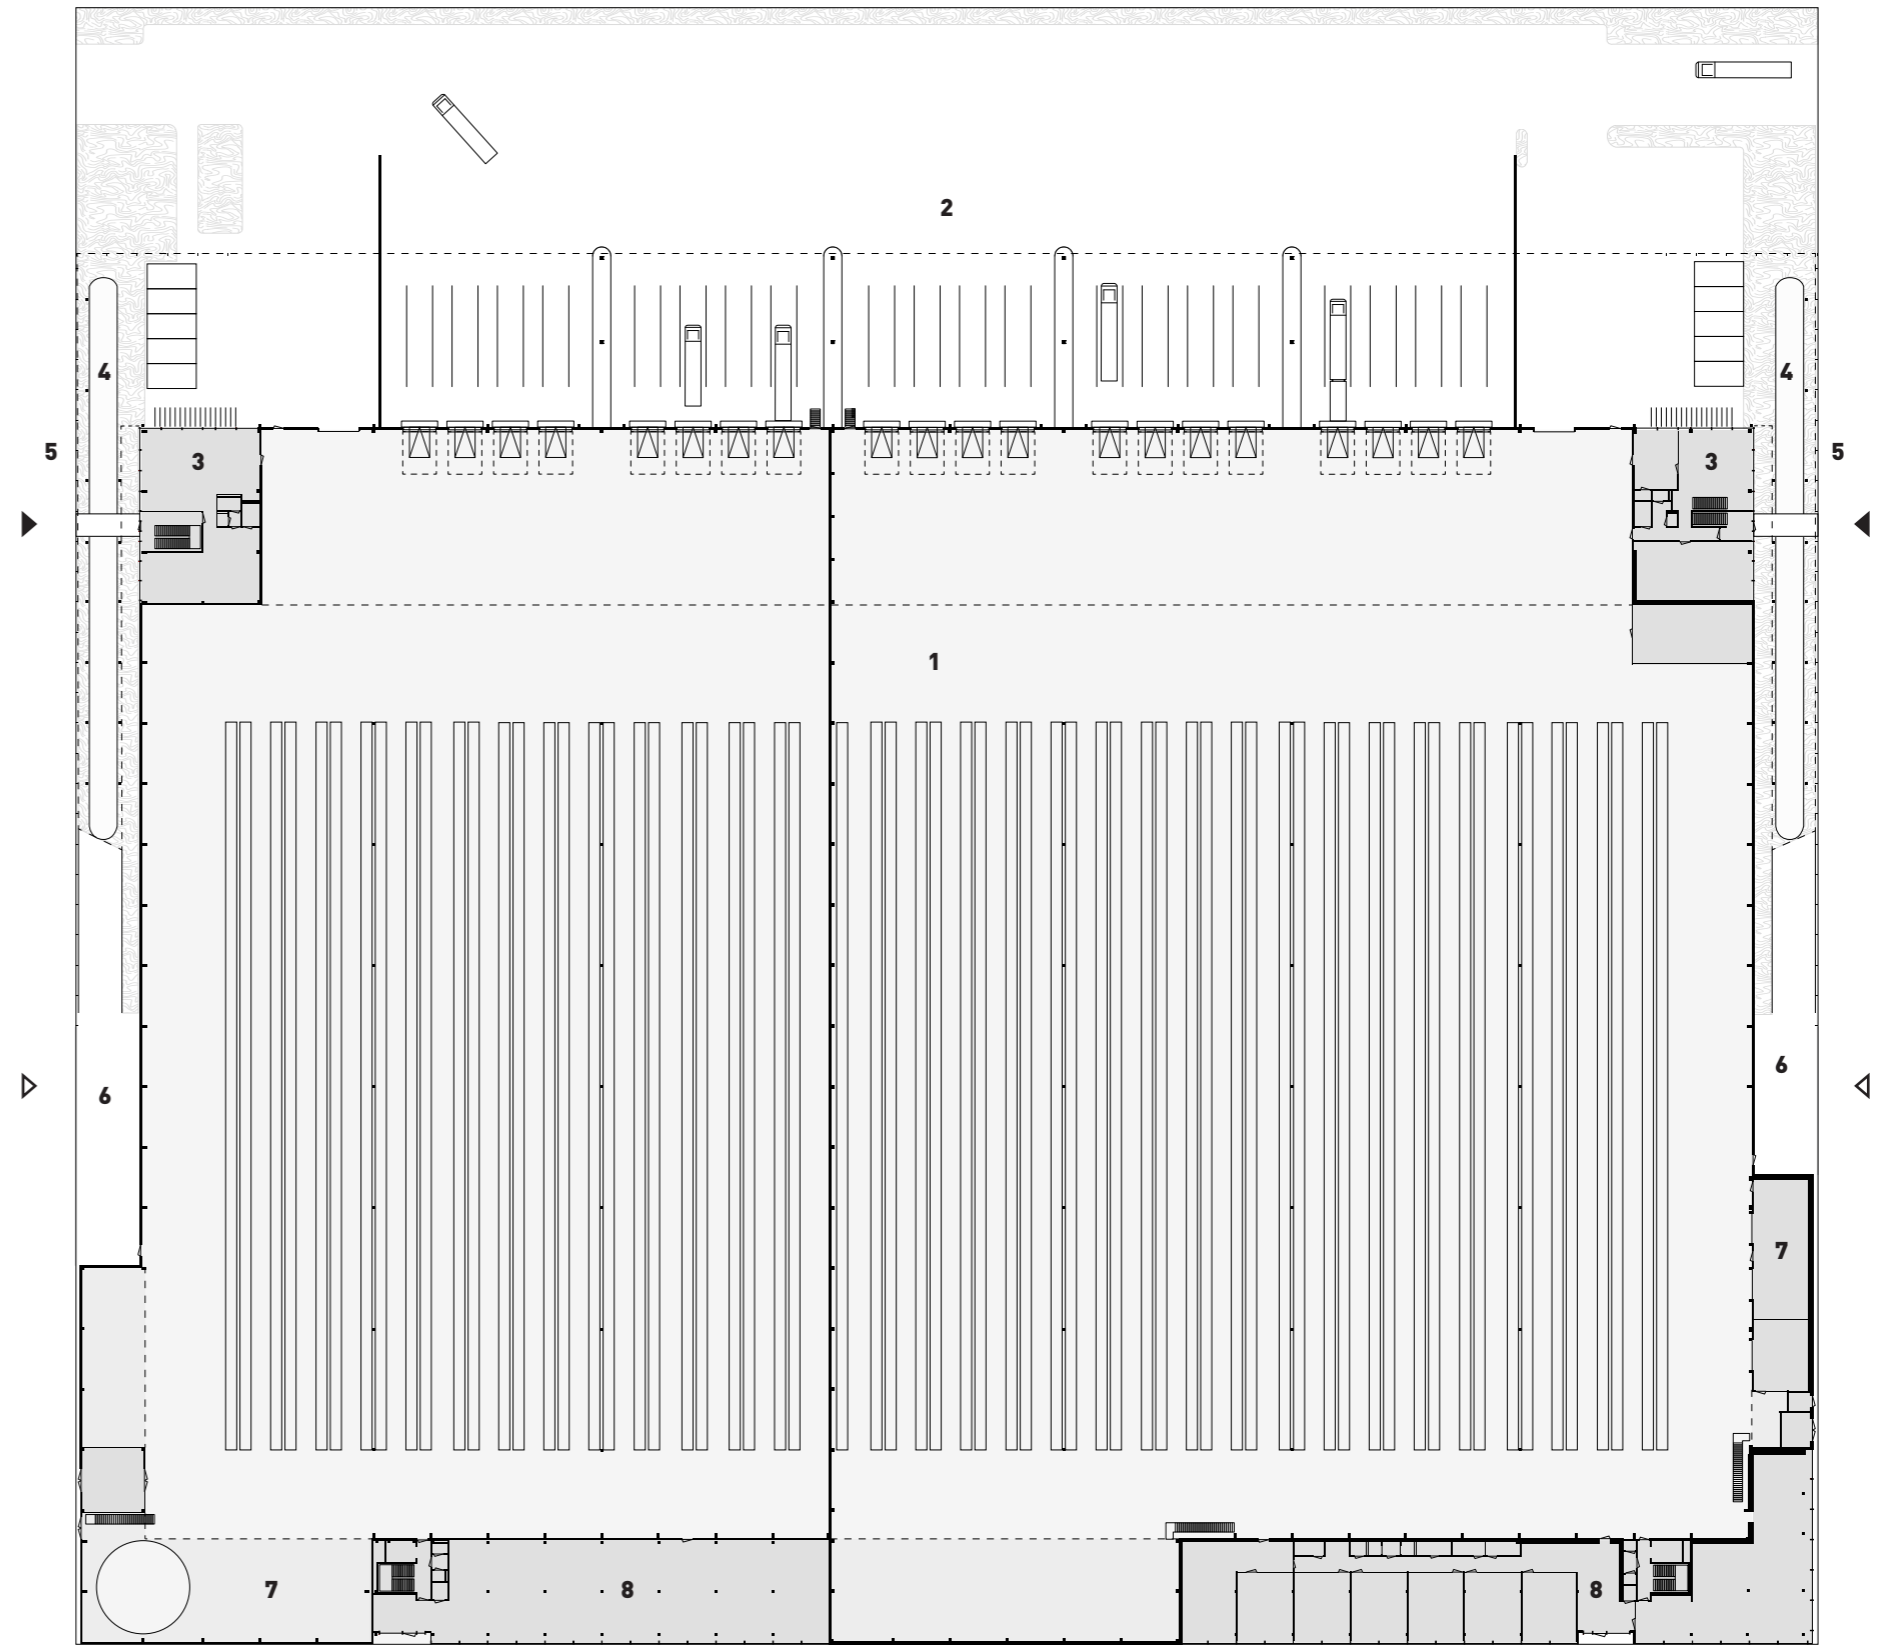

*begane grond*

- 1 Bedrijfshal (logistiek)
- 2 Laad- en los docks
- 3 Loodskantoren
- 4 Oases (wadi's)
- 5 Groene sluiers
- 6 Hellingsbanen
- 7 Traforuimte, sprinklertank, ADR, etc.
- 8 Kantoren
- 9 parkeerdek
- 10 Mezzanine
- 11 Daktuinen
- 12 Energiedak
- 13 Groene- en bruine daken (retentie)

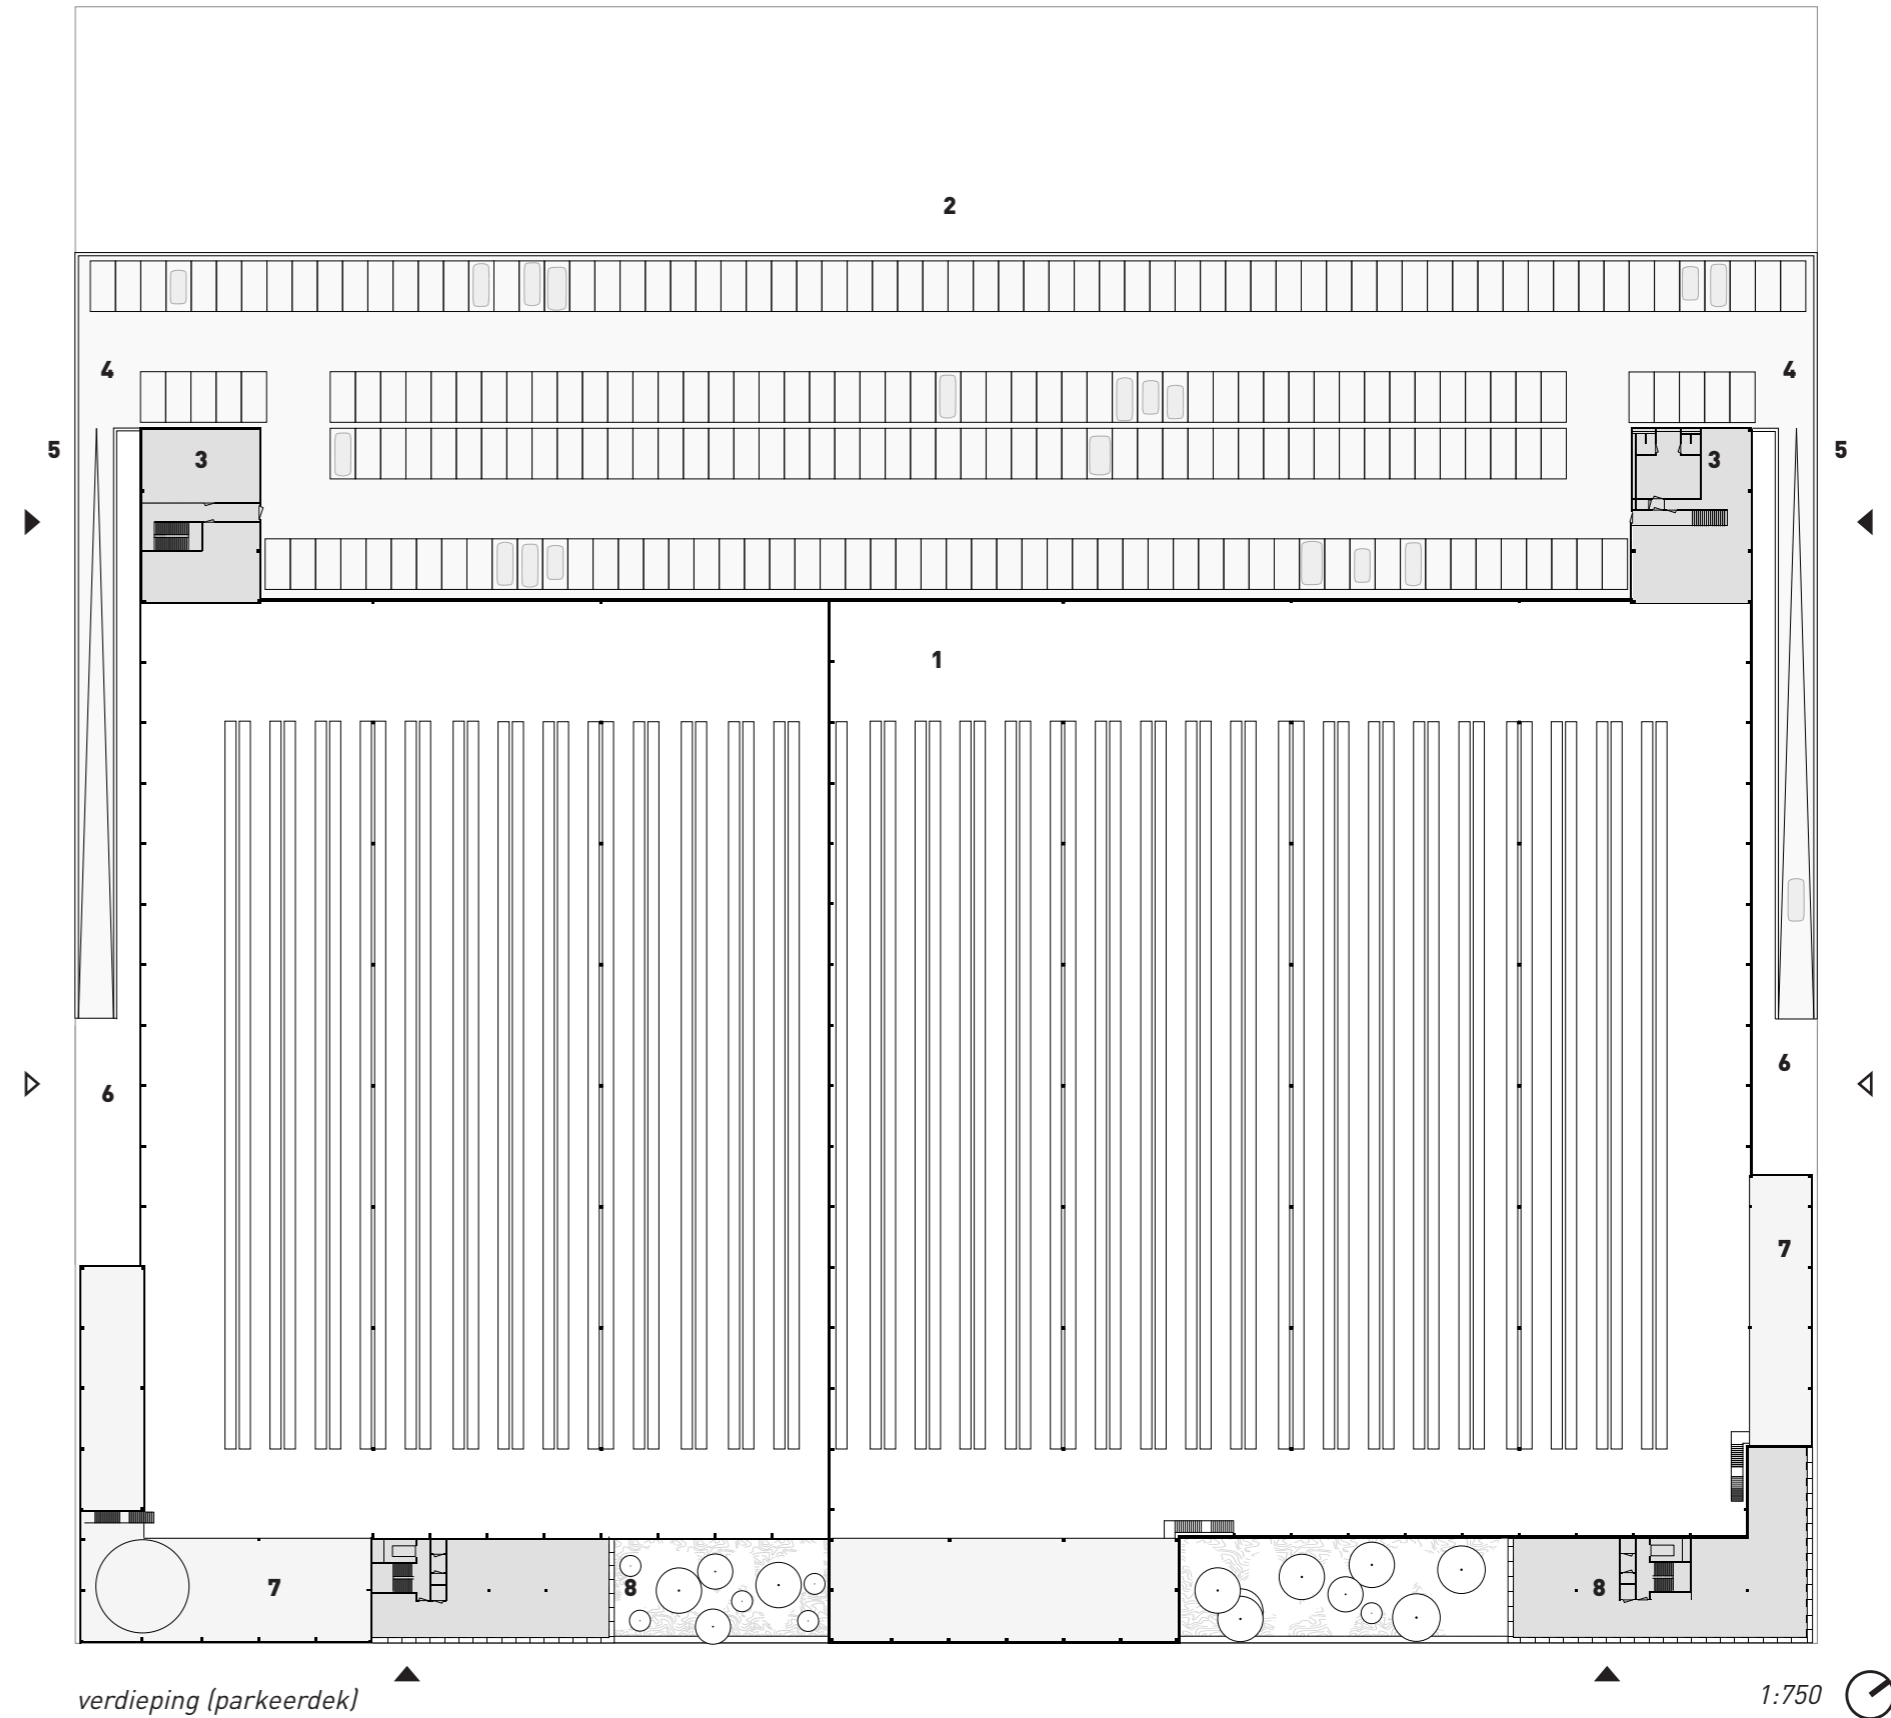

- 1 Bedrijfshal (logistiek)
- 2 Laad- en los docks
- 3 Loodskantoren
- 4 Oases (wadi's)
- 5 Groene sluier
- 6 Hellingsbanen
- 7 Traforuimte, sprinklertank, ADR, etc.
- 8 Kantoren
- 9 parkeerdek
- 10 Mezzanine
- 11 Daktuinen
- 12 Energiedak
- 13 Groene- en bruine daken (retentie)

